
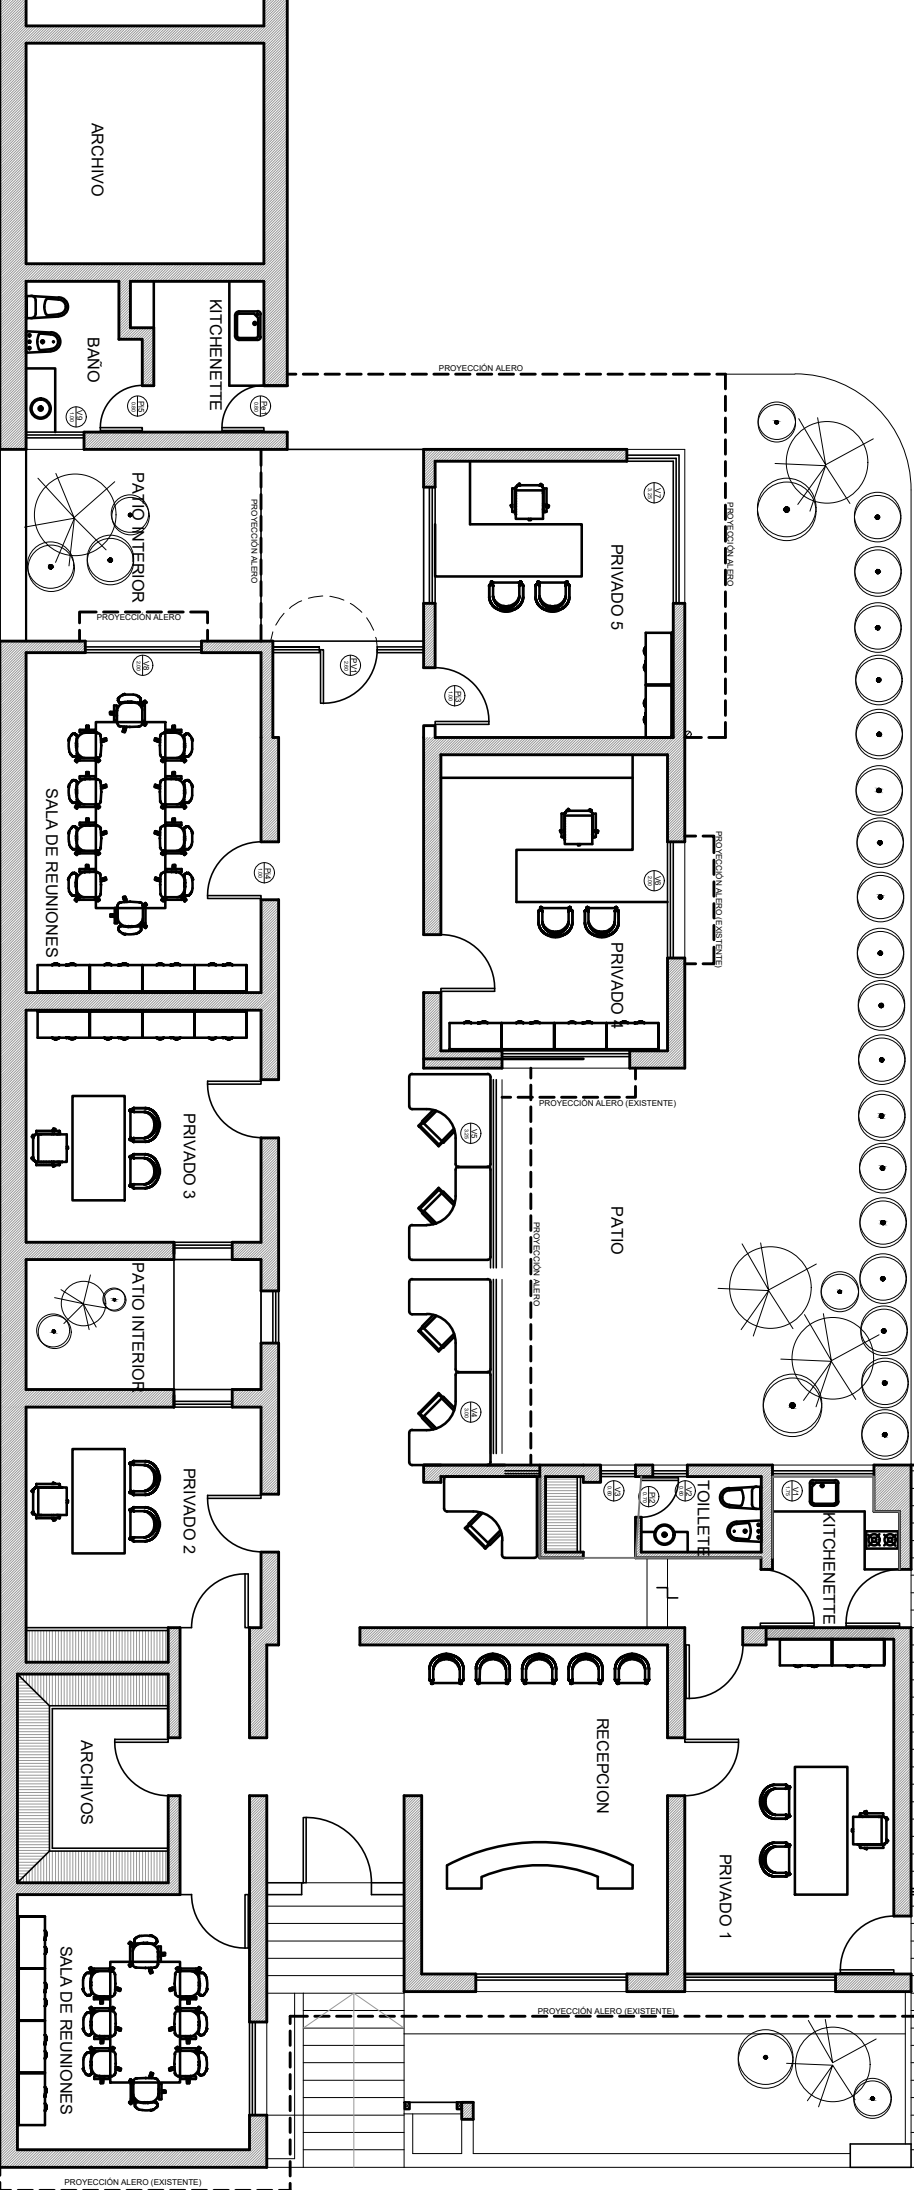
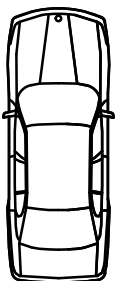


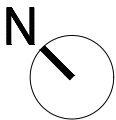

PLANTA

L.M.